


ALL WARNING, SCENE, AND TAIL LIGHTS TO HAVE CHROME BEZELS.

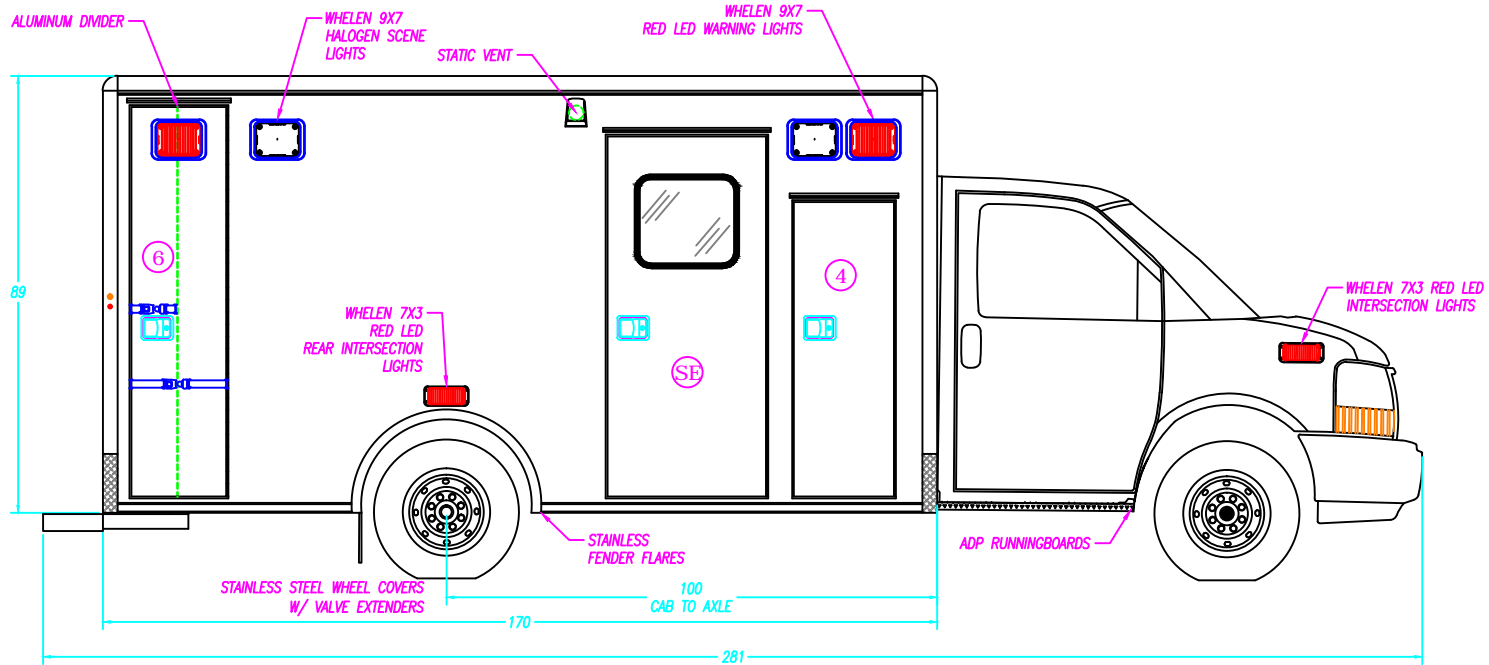

COMPARTMENT SIZES				NOTE: THE DIMENSIONS BELOW ARE INSIDE TUB DIMENSIONS				COMPARTMENT & ENTRY DOORS				COMPARTMENT TUBS			
NO.	COMPARTMENT TYPE	WIDTH	HEIGHT	DEPTH	NO.	PART NUMBER	NO.	PART NUMBER	NO.	PART NUMBER	NO.	PART NUMBER	NO.	PART NUMBER	
4	ALS COMPARTMENT	---	---	---	4	33-100667	6	33-100669	5	33-100692	-	---	6	33-100693	
5	BATTERY COMPARTMENT	20 1/2"	14 1/2"	23 1/8"	5	---	7	33-100670	6	33-100693	-	---	7	33-100694	
6	BACK BOARD COMPARTMENT	20"	79 1/2"	22"	SE	33-100674	-	---	M2 170" TYPE III CHEVY G-4500 159" WHEELBASE CURB SIDE EXTERIOR						
7	SPARE STORAGE COMPARTMENT	15 1/2"	25 1/2"	17 3/8"											
COMPARTMENT / ENTRY DOOR SIZES															
NO.	COMPARTMENT / ENTRY DOOR TYPE	WIDTH	HEIGHT												
4	ALS DOOR	20 3/8"	60"												
5	BATTERY STORAGE DOOR	---	---												
SE	SIDE ENTRY DOOR	32 3/8"	73 3/8"												
6	BACK BOARD STORAGE DOOR	19 3/8"	79 3/8"												
7	SPARE STORAGE COMPARTMENT DOOR	15 3/8"	25 3/8"												

DRAWN BY: D. EDWARDS

REVISED BY: -

DATE CREATED: 8/28/15

DATE REVISED: -

SCALE: 5/16"=1'

REVISION: -

Note: Drawings are for reference only, measurements may vary from actual product.

**MEDIX**  
SPECIALTY VEHICLES, INC.

3008 MOBILE DRIVE  
ELKHART, IN 46514  
PH: 574-266-0911  
FAX: 574-266-6669

"LET US SHOW YOU THE MEDIX DIFFERENCE"  
WWW.MEDIXAMBULANCE.COM

Dealer: MEDIX

Approved By:

Date:


Customer:

STANDARD

17-

Sheet  
B

ALL WARNING, SCENE, AND TAIL LIGHTS TO HAVE CHROME BEZELS.

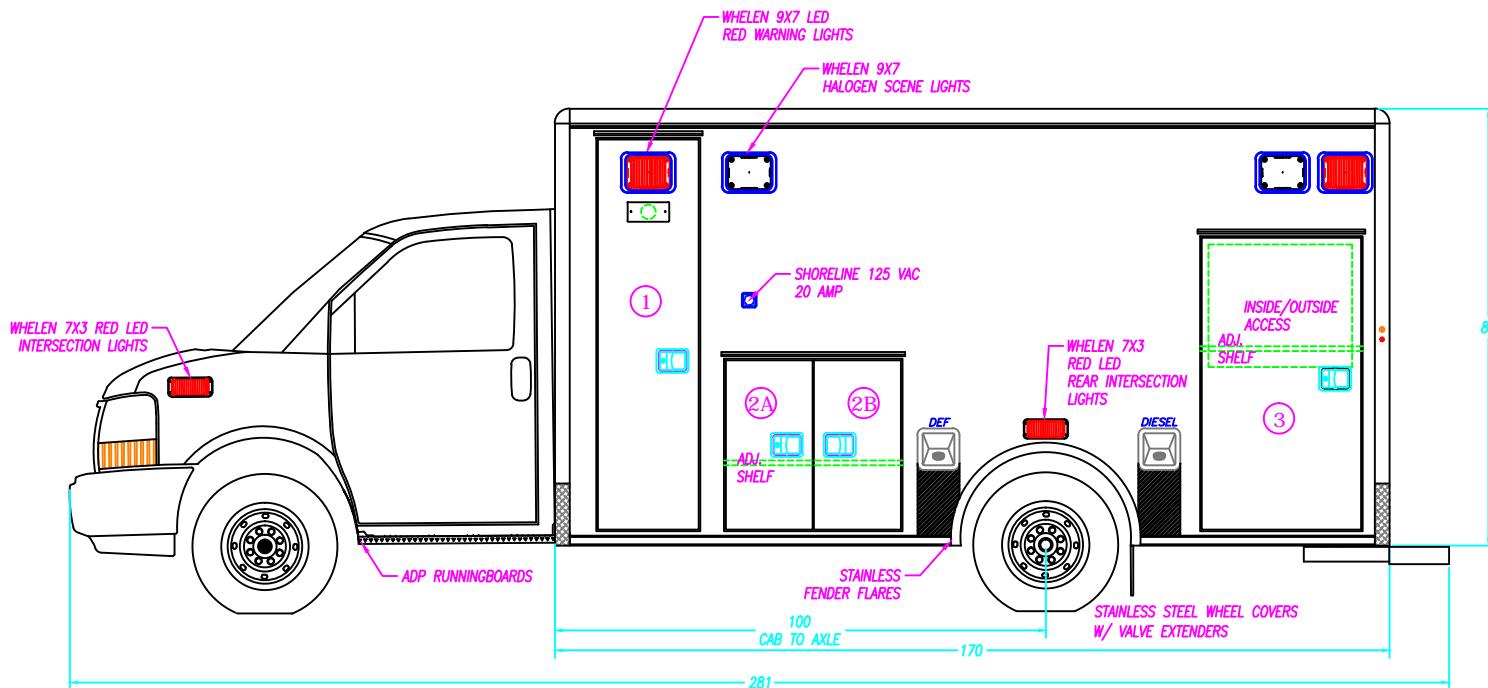

COMPARTMENT SIZES		NOTE: THE DIMENSIONS BELOW ARE INSIDE TUB DIMENSIONS		
NO.	COMPARTMENT TYPE	WIDTH	HEIGHT	DEPTH
1	O2 COMPARTMENT	20 1/2"	79 1/2"	18 1/2"
2	MID STORAGE COMPARTMENT	35 3/4"	34 1/2"	18 1/2"
3	REAR STORAGE COMPARTMENT	34"	59 1/2"	19 1/4"
---	---	---	---	---

COMPARTMENT & ENTRY DOORS			
NO.	PART NUMBER	NO.	PARTNUMBER
1	33-100663	3	33-100666
2A	33-100938	-	---
2B	33-100939	-	---

COMPARTMENT TUBS			
NO.	PART NUMBER	NO.	PARTNUMBER
1	33-100689	-	---
2	33-101124	-	---
3	33-100691	-	---

COMPARTMENT / ENTRY DOOR SIZES			
NO.	COMPARTMENT / ENTRY DOOR TYPE	WIDTH	HEIGHT
1	O2 STORAGE DOOR	20 3/8"	79 3/8"
2A	MID STORAGE DOOR-A	17 5/8"	34 3/8"
2B	MID STORAGE DOOR-B	17 3/8"	34 3/8"
3	REAR STORAGE DOOR	32 3/8"	59 3/8"

M2 170" TYPE III  
CHEVY G-4500 159" WHEELBASE

DESCRIPTION: STREET SIDE EXTERIOR

DRAWN BY: D. EDWARDS	DATE CREATED: 8/28/15	SCALE: 5/16"=1'
REVISED BY: -	DATE REVISED: -	REVISION: -

Note: Drawings are for reference only, measurements may vary from actual product.



**MEDIX**  
SPECIALTY VEHICLES, INC.

3008 MOBILE DRIVE  
ELKHART, IN 46514  
PH: 574-266-0911  
FAX: 574-266-6669

"LET US SHOW YOU THE MEDIX DIFFERENCE"  
WWW.MEDIXAMBULANCE.COM

Dealer: MEDIX

Approved By:



Date:

Customer: STANDARD

17-

Sheet  
C

ALL WARNING, SCENE, AND TAIL LIGHTS TO HAVE CHROME BEZELS.

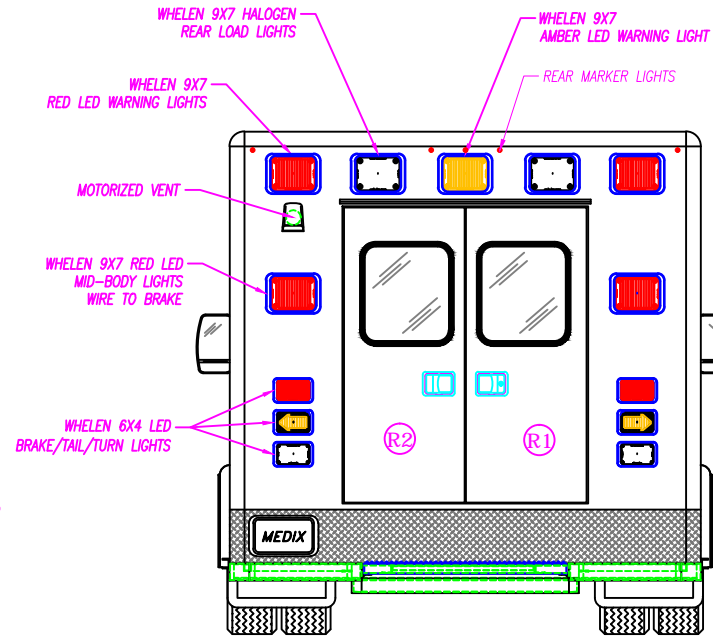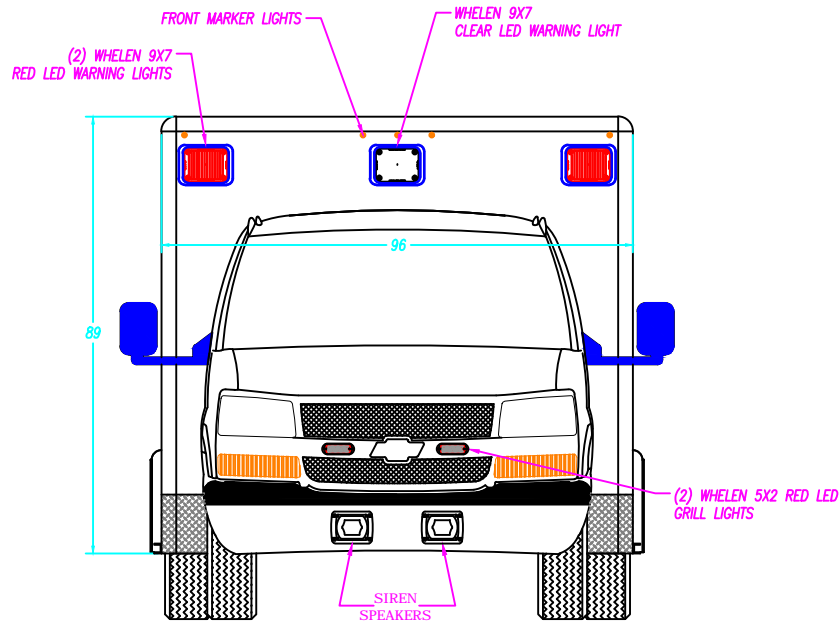

REAR ENTRY DOOR SIZES

NO.	WIDTH	HEIGHT	PART NUMBER
R1	25 1/6"	59"	33-100675
R2	25 1/6"	59"	33-100676

M2 170" TYPE III CHEVY G-4500 159" WHEELBASE		
DESCRIPTION: FRONT & REAR EXTERIOR		
DRAWN BY: D.EDWARDS	DATE CREATED: 8/28/15	SCALE: 5/16"=1'
REVISED BY: -	DATE REVISED: -	REVISION: -
Note: Drawings are for reference only, measurements may vary from actual product.		



**MEDIX**  
SPECIALTY VEHICLES, INC.

3008 MOBILE DRIVE  
ELKHART, IN 46514  
PH: 574-266-0911  
FAX: 574-266-6669

"LET US SHOW YOU THE MEDIX DIFFERENCE"  
WWW.MEDIXAMBULANCE.COM

Dealer: MEDIX


Approved By:

Date:

Customer: STANDARD

17-

Sheet  
D

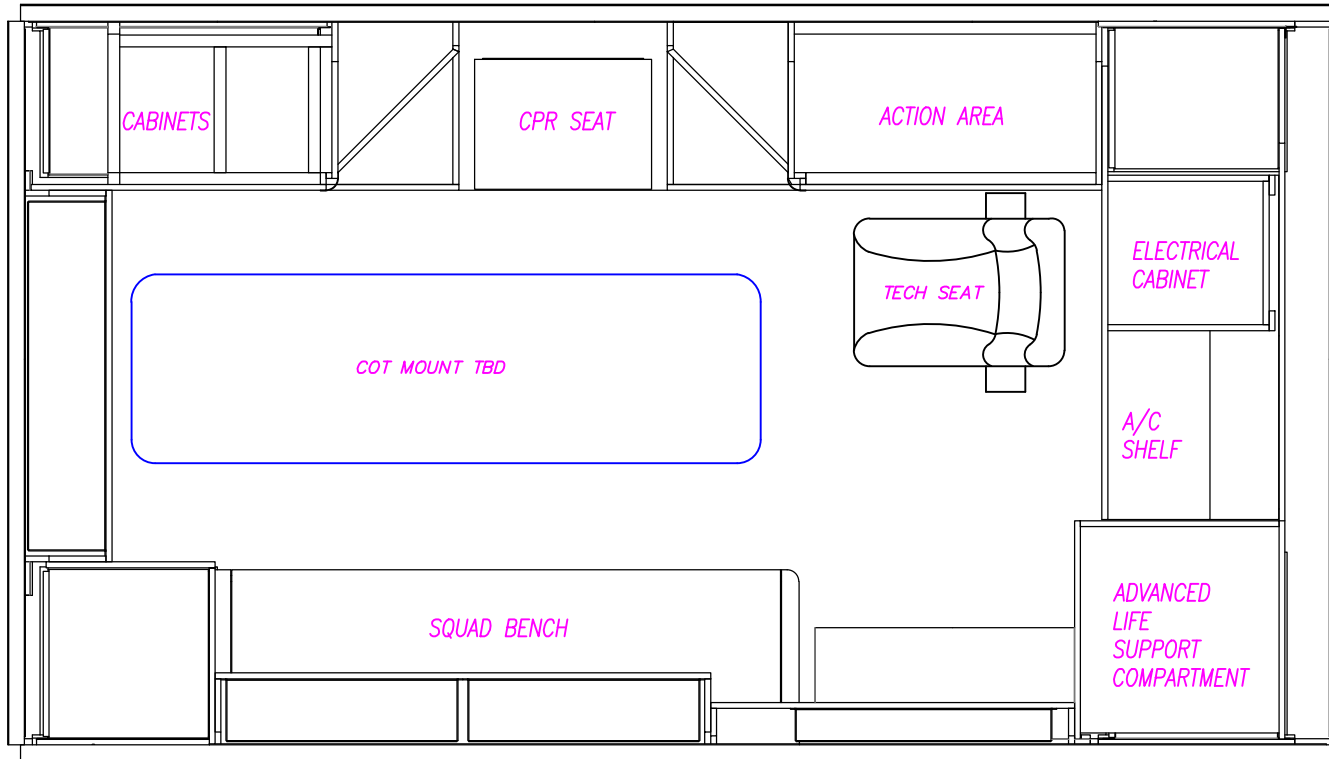

M2 170" TYPE III CHEVY G-4500 159" WHEELBASE		
DESCRIPTION: PATIENT AREA PLAN		
DRAWN BY: D.EDWARDS	DATE CREATED: 8/28/15	SCALE: 1/2"=1'
REVISED BY: -	DATE REVISED: -	REVISION: -
Note: Drawings are for reference only, measurements may vary from actual product.		


**MEDIX**  
 SPECIALTY VEHICLES, INC.

3008 MOBILE DRIVE  
 ELKHART, IN 46514  
 PH: 574-266-0911  
 FAX: 574-266-6669

"LET US SHOW YOU THE MEDIX DIFFERENCE"  
 WWW.MEDIXAMBULANCE.COM

Dealer: MEDIX

Approved By:


Date:

Customer: STANDARD

17-

Sheet  
E

CORIAN COUNTERTOPS IN 1ST & 2ND ACTION AREA.

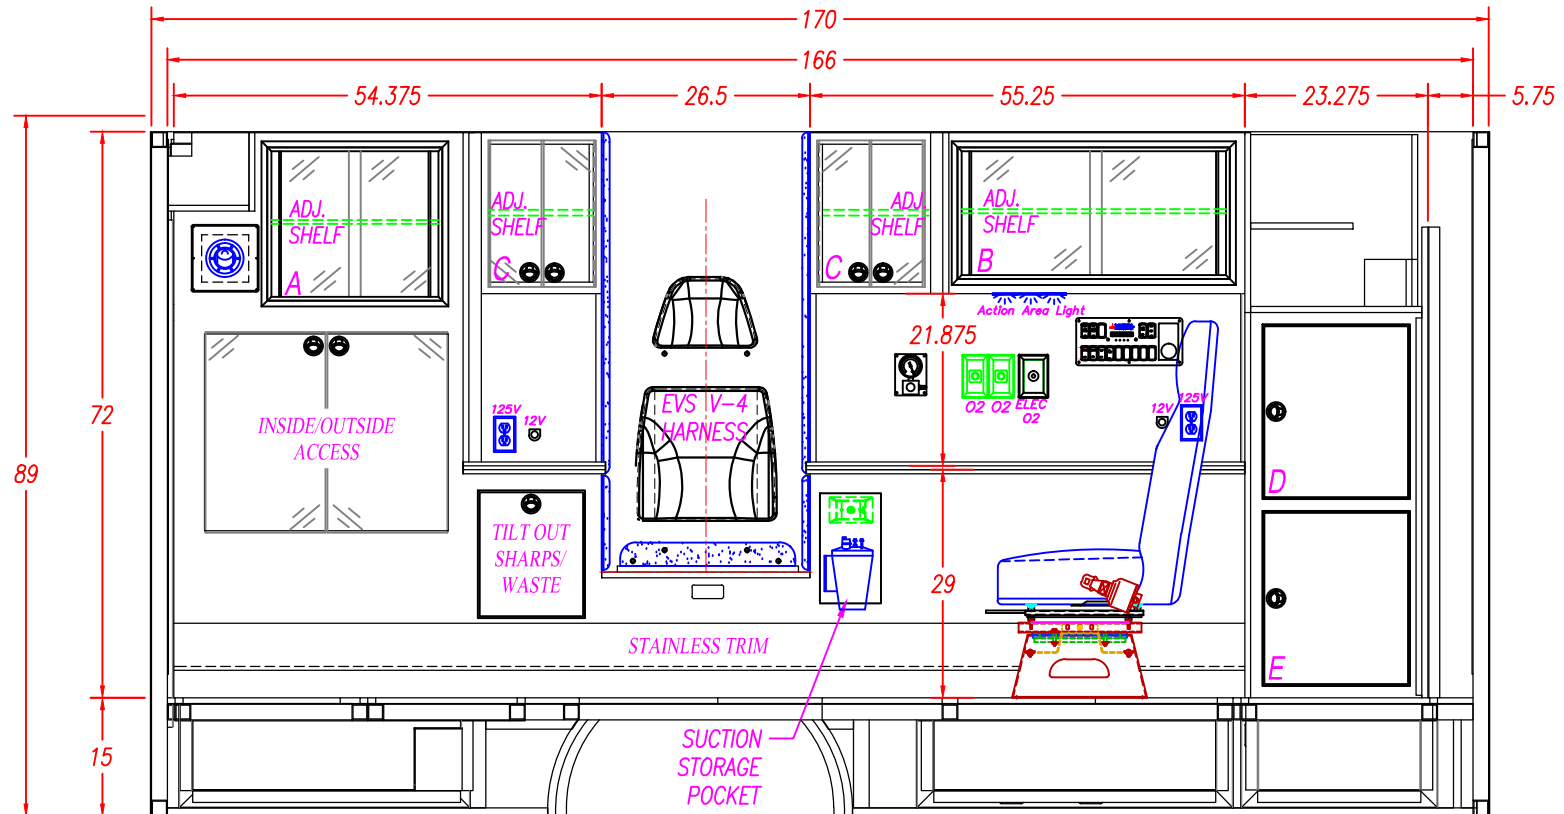

INTERIOR CABINET STORAGE

ITEM	HEIGHT	WIDTH	DEPTH	PART #'S
A	19 5/8"	24 3/4"	18"	43-A10697
B	16 1/2"	34 5/8"	18"	43-A10698
C	19"			-
D-1	11"	21 3/4"	17 1/4"	-
D-2	11"	21 3/4"	17 1/4"	-
E	23 1/2"	21 3/4"	17 1/4"	-

M2 170" TYPE III CHEVY G-4500 159" WHEELBASE		
DESCRIPTION: STREET SIDE INTERIOR		
DRAWN BY: D.EDWARDS	DATE CREATED: 8/28/15	SCALE: 1/2"=1'
REVISED BY: -	DATE REVISED: -	REVISION: -
Note: Drawings are for reference only, measurements may vary from actual product.		



3008 MOBILE DRIVE  
ELKHART, IN 46514  
PH: 574-266-0911  
FAX: 574-266-6669

"LET US SHOW YOU THE MEDIX DIFFERENCE"  
WWW.MEDIXAMBULANCE.COM

Dealer: MEDIX


Approved By:

Date:

Customer: STANDARD

17-

Sheet  
**F**

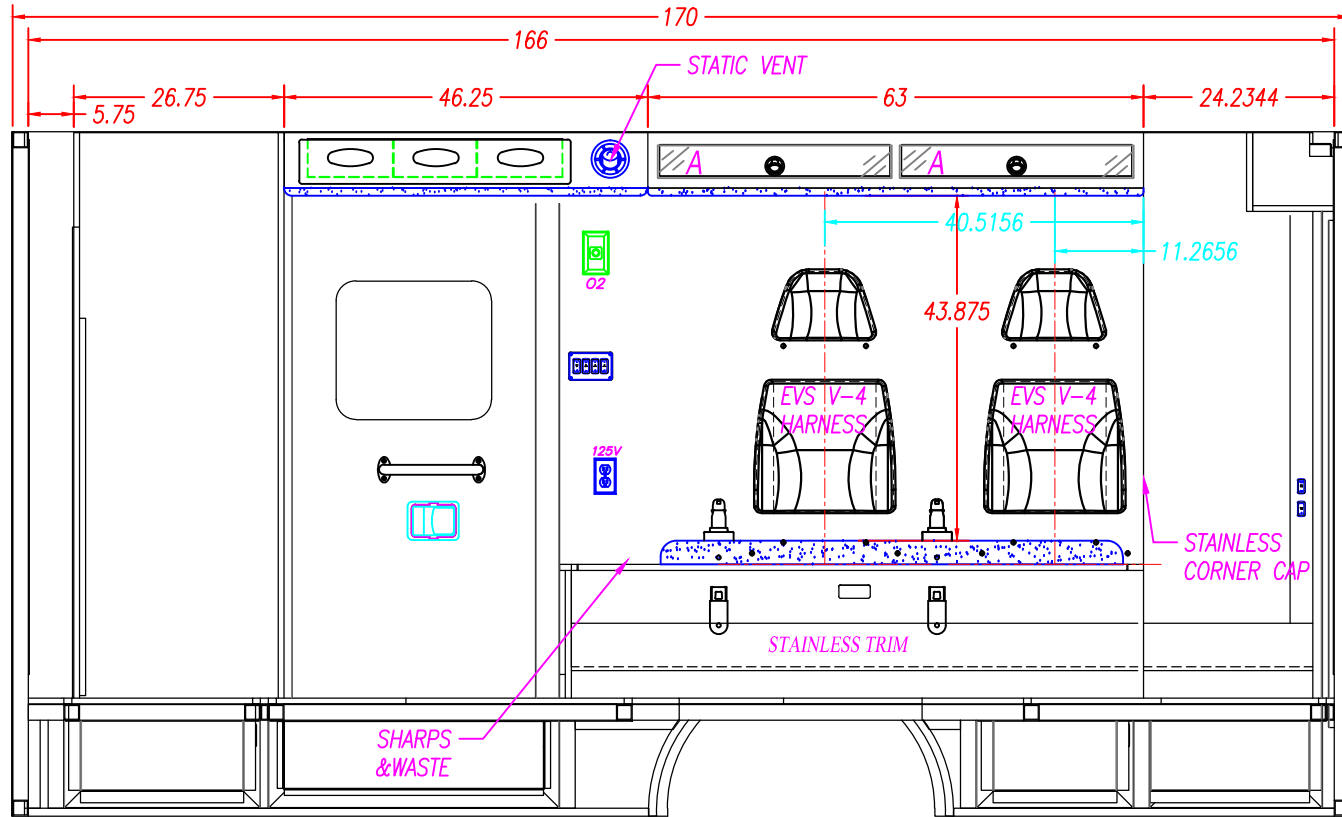

### 4" SEATBELT PLATE LOCATION

WELD SHOP	31	INCHES	NOTE: THIS DIMENSION IS FROM THE BOTTOM OF THE WALL TO THE BOTTOM OF THE 4" PLATE.			
CABINET SHOP	NOTE: THE HOLES FOR THE TOP SEATBELT BOLTS ARE 1 1/2" FROM THE TOP OF THE SQUAD BENCH TO THE CENTER OF THE SEATBELT BOLT. NOTE: THE HOLES FOR THE BOTTOM SEATBELT BOLTS ON THE SQUAD BENCH ARE 9 3/8" FROM THE TOP OF THE FLOOR TO THE CENTER OF THE BOLT.					
NOTE: READ THE DIMENSIONS FROM RIGHT TO LEFT AS VIEWED	THE LOCATION OF THE BOTTOM SEATBELT HOLES ARE FROM THE REAR OF THE SQUAD BENCH TO THE CENTER OF THE 1/2" HOLE	BOTTOM			54"	26 1/4"
	THE LOCATION OF THE TOP SEATBELT HOLES ARE FROM THE REAR WALL TO THE CENTER OF THE 1/2" HOLE	TOP			54"	26 1/4"

### INTERIOR CABINET STORAGE

ITEM	HEIGHT	WIDTH	DEPTH	SPECIAL NOTE
A	4"	28 1/4"	7"	
B				
C				
D				
E				
F				

M2 170" TYPE III CHEVY G-4500 159" WHEELBASE		
DESCRIPTION: CURB SIDE INTERIOR		
DRAWN BY: D.EDWARDS	DATE CREATED: 8/28/15	SCALE: 1/2"=1'
REVISED BY: -	DATE REVISED: -	REVISION: -
Note: Drawings are for reference only, measurements may vary from actual product.		

**MEDIX**  
SPECIALTY VEHICLES, INC.

3008 MOBILE DRIVE  
ELKHART, IN 46514  
PH: 574-266-0911  
FAX: 574-266-6669

"LET US SHOW YOU THE MEDIX DIFFERENCE"  
WWW.MEDIXAMBULANCE.COM

Dealer: MEDIX


Approved By:

Date:

Customer: STANDARD

17-

Sheet  
G

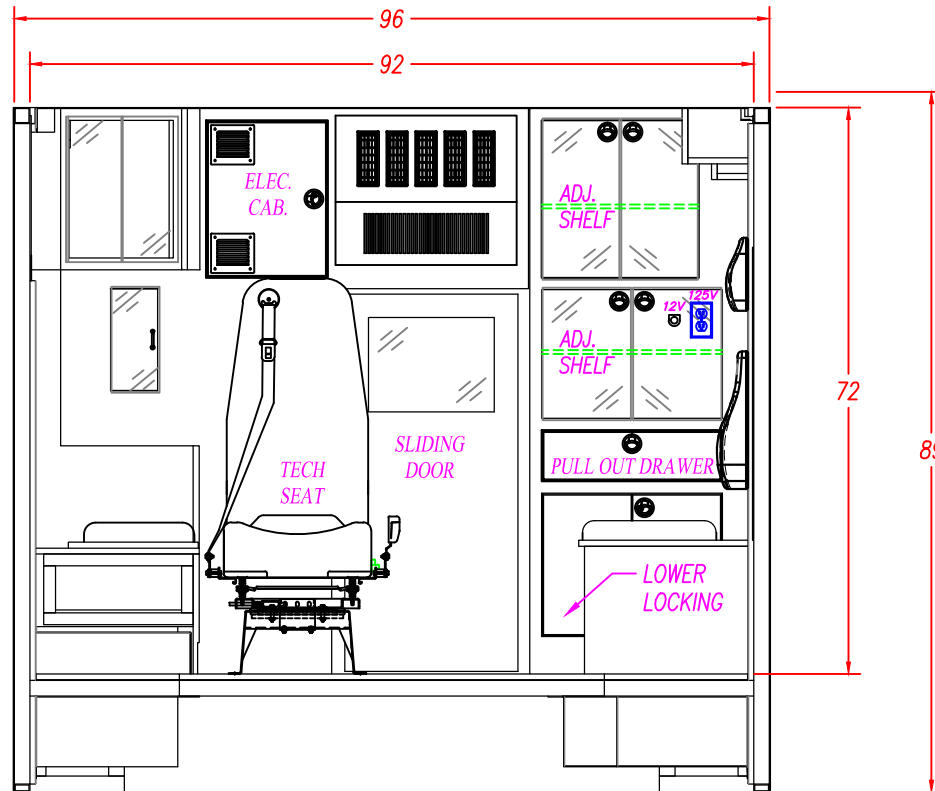

M2 170" TYPE III  
 CHEVY G-4500 159" WHEELBASE

DESCRIPTION: FRONT ELEVATION

DRAWN BY: D.EDWARDS	DATE CREATED: 8/28/15	SCALE: 1/2"=1'
REVISED BY: -	DATE REVISED: -	REVISION: -

Note: Drawings are for reference only, measurements may vary from actual product.



3008 MOBILE DRIVE  
 ELKHART, IN 46514  
 PH: 574-266-0911  
 FAX: 574-266-6669

"LET US SHOW YOU THE MEDIX DIFFERENCE"  
 WWW.MEDIXAMBULANCE.COM

Dealer: MEDIX


Approved By:

Date:

Customer: STANDARD

17-

Sheet  
H

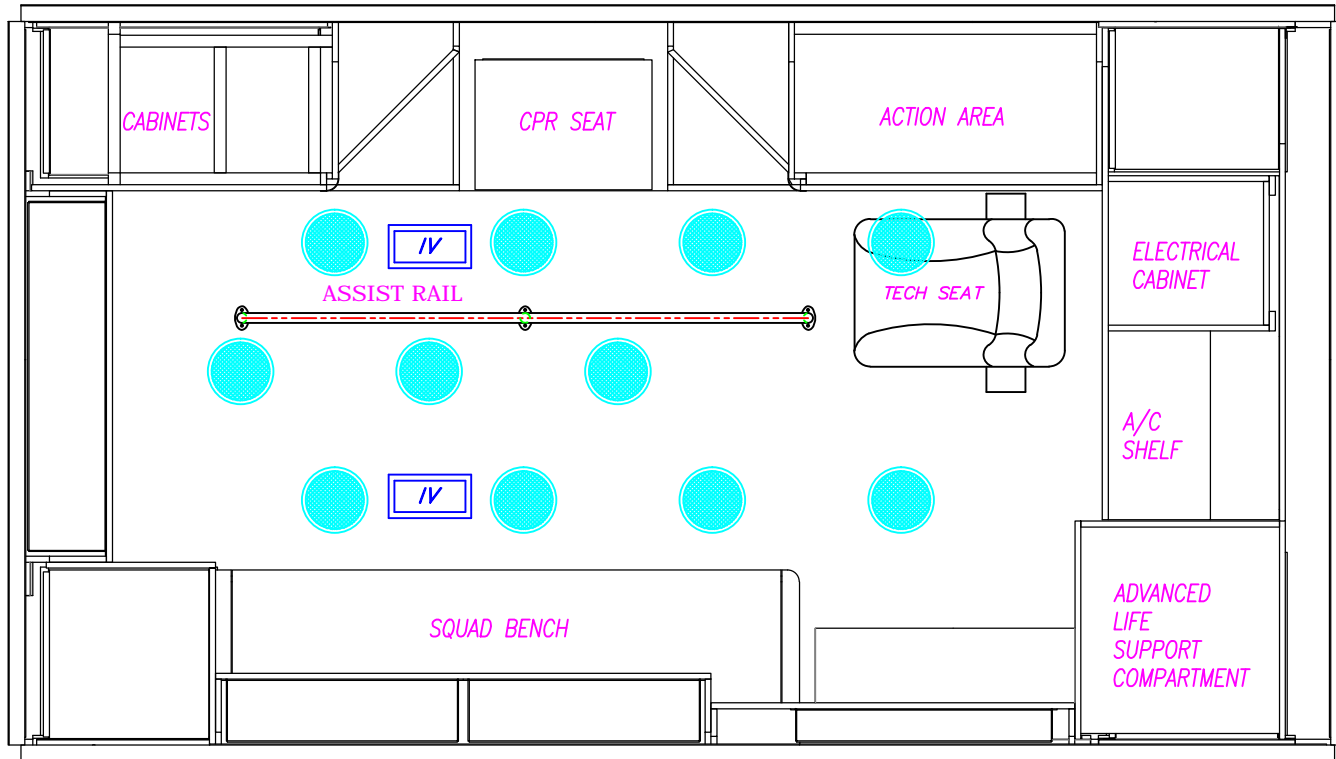

M2 170" TYPE III  
 CHEVY G-4500 159" WHEELBASE

DESCRIPTION: CEILING LAYOUT

DRAWN BY: D.EDWARDS	DATE CREATED: 8/28/15	SCALE: 1/2"=1'
REVISED BY: -	DATE REVISED: -	REVISION: -


Note: Drawings are for reference only, measurements may vary from actual product.



3008 MOBILE DRIVE  
 ELKHART, IN 46514  
 PH: 574-266-0911  
 FAX: 574-266-6669

"LET US SHOW YOU THE MEDIX DIFFERENCE"  
 WWW.MEDIXAMBULANCE.COM



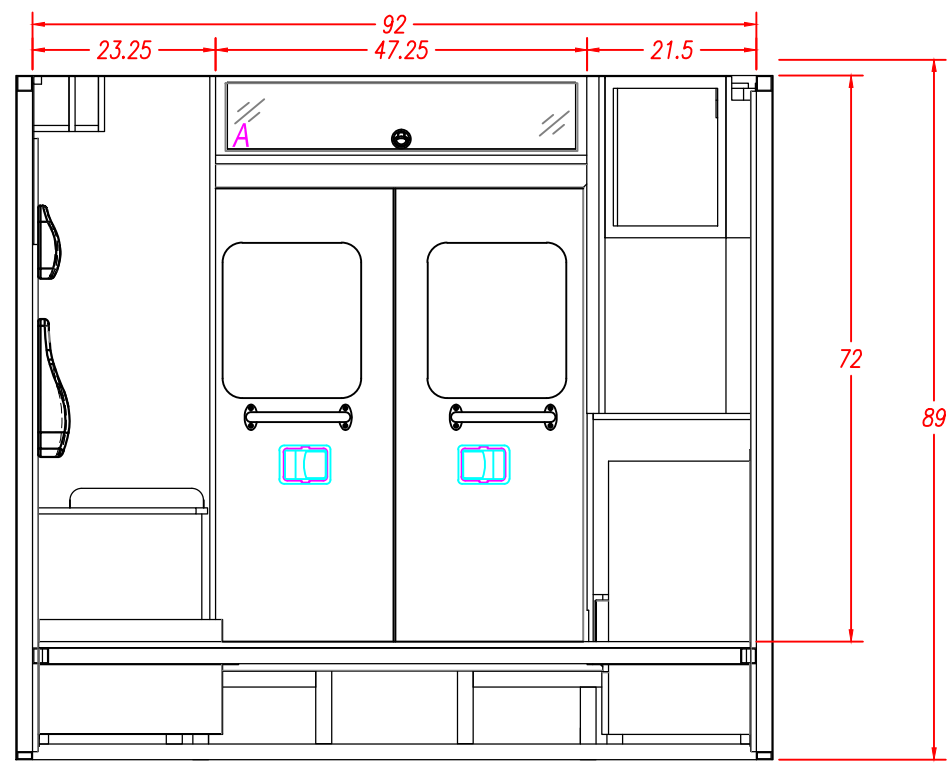

INTERIOR CABINET STORAGE				
ITEM	HEIGHT	WIDTH	DEPTH	SPECIAL NOTE
A	7"	44 1/4"	9"	
B				
C				
D				
E				
F				

M2 170" TYPE III CHEVY G-4500 159" WHEELBASE		
<small>DESCRIPTION:</small>		
REAR ELEVATION		
<small>DRAWN BY:</small> D.EDWARDS	<small>DATE CREATED:</small> 8/28/15	<small>SCALE:</small> 1/2"=1'
<small>REVISED BY:</small> -	<small>DATE REVISED:</small> -	<small>REVISION:</small> -
<small>Note: Drawings are for reference only, measurements may vary from actual product.</small>		

3008 MOBILE DRIVE  
ELKHART, IN 46514  
PH: 574-266-0911  
FAX: 574-266-6669

"LET US SHOW YOU THE MEDIX DIFFERENCE"  
 WWW.MEDIXAMBULANCE.COM