


ALL WARNING, SCENE, AND TAIL LIGHTS TO HAVE CHROME BEZELS.
 ALL COMPARTMENT/ENTRY DOORS TO HAVE POWER LOCKS
 WIRE TO OEM

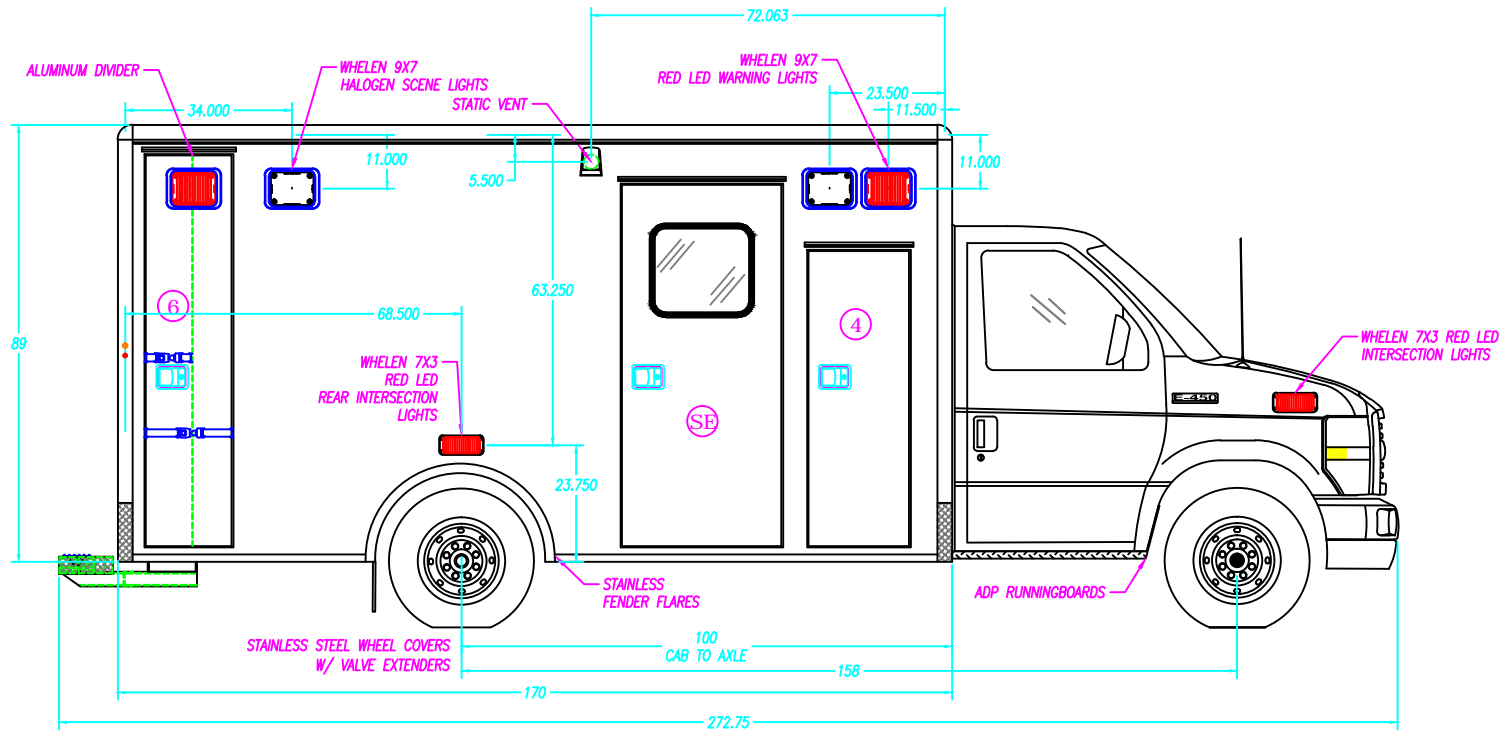

COMPARTMENT SIZES					NOTE: THE DIMENSIONS BELOW ARE INSIDE TUB DIMENSIONS				COMPARTMENT & ENTRY DOORS				COMPARTMENT TUBS			
NO.	COMPARTMENT TYPE	WIDTH	HEIGHT	DEPTH	NO.	PART NUMBER	NO.	PART NUMBER	NO.	PART NUMBER	NO.	PART NUMBER	NO.	PART NUMBER		
4	ALS COMPARTMENT	---	---	---	4	33-100667	6	33-100669	5	33-100692	-	---	6	33-100693		
5	BATTERY COMPARTMENT	20 1/2"	14 1/2"	23 1/4"	5	---	7	33-100670	6	33-100693	-	---	7	33-100694		
6	BACK BOARD COMPARTMENT	20"	79 1/2"	22"	SE	33-100674	-	---	M2 170" TYPE III FORD E-450 158" WHEELBASE CURB SIDE EXTERIOR							
7	SPARE STORAGE COMPARTMENT	15 1/2"	25 1/2"	17 3/8"	DRAWN BY: D. EDWARDS DATE CREATED: 2/9/15 SCALE: 5/16"=1' REVISED BY: - DATE REVISED: - REVISION: -											
COMPARTMENT / ENTRY DOOR SIZES					Note: Drawings are for reference only, measurements may vary from actual product.											
NO.	COMPARTMENT / ENTRY DOOR TYPE	WIDTH	HEIGHT													
4	ALS DOOR	20 1/2"	60 1/8"													
5	BATTERY STORAGE DOOR	---	---													
SE	SIDE ENTRY DOOR	32 1/2"	73 3/8"													
6	BACK BOARD STORAGE DOOR	17 1/2"	79 3/8"													
7	SPARE STORAGE COMPARTMENT DOOR	15 1/2"	25 3/8"													

3008 MOBILE DRIVE
 ELKHART, IN 46514
 PH: 574-266-0911
 FAX: 574-266-6669

"LET US SHOW YOU THE MEDIX DIFFERENCE"
 WWW.MEDIXAMBULANCE.COM

Dealer: MEDIX

Approved By:


Date:


Customer: STANDARD

16-M

Sheet
B

ALL WARNING, SCENE, AND TAIL LIGHTS TO HAVE CHROME BEZELS.
ALL COMPARTMENT/ENTRY DOORS TO HAVE POWER LOCKS
WIRE TO OEM

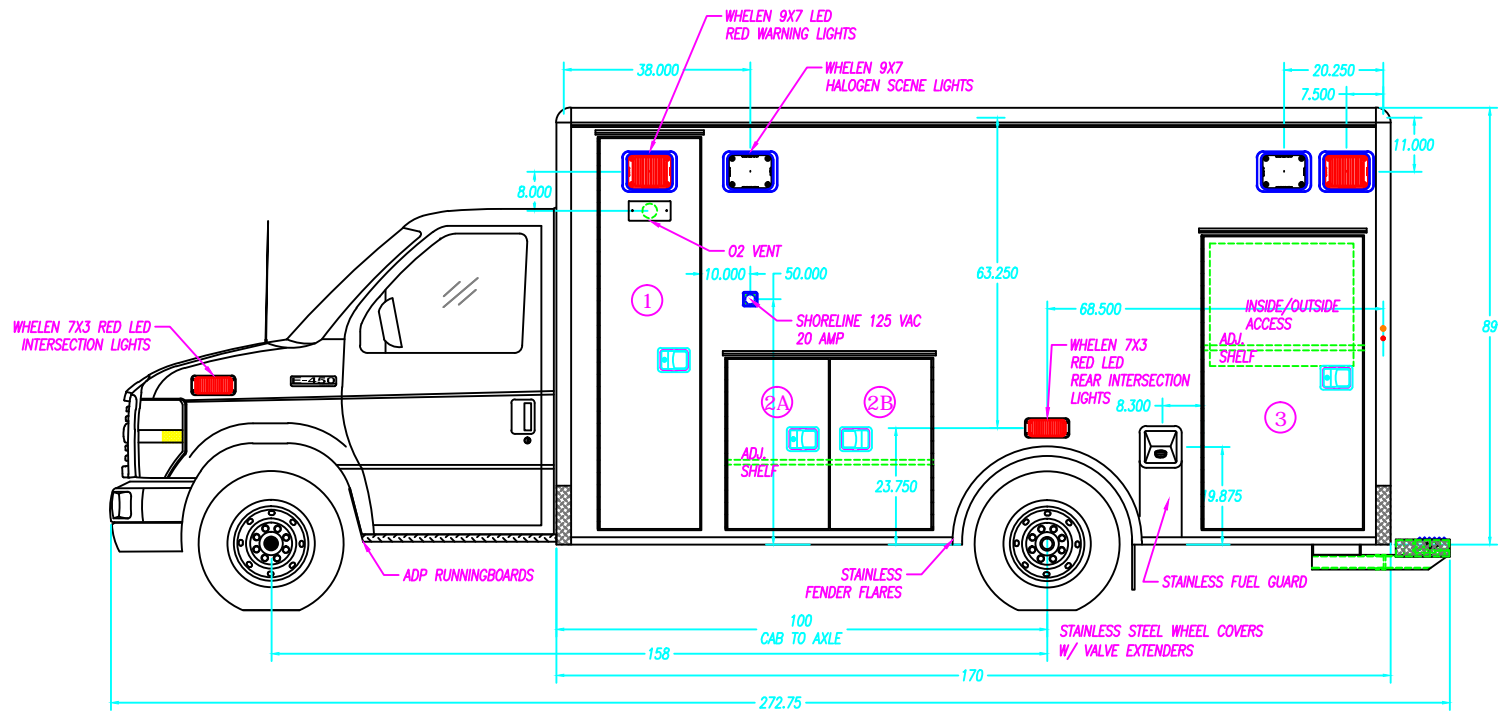

COMPARTMENT SIZES				NOTE: THE DIMENSIONS BELOW ARE INSIDE TUB DIMENSIONS				COMPARTMENT & ENTRY DOORS				COMPARTMENT TUBS				
NO.	COMPARTMENT TYPE	WIDTH	HEIGHT	DEPTH	NO.	PART NUMBER	NO.	PARTNUMBER	NO.	PART NUMBER	NO.	PARTNUMBER	NO.	PARTNUMBER		
1	O2 COMPARTMENT	20 1/2"	79 1/2"	18 1/2"	1	33-100663	3	33-100666	1	33-100689	-	---	2	33-100690		
2	MID STORAGE COMPARTMENT	41 3/4"	34 1/2"	18 1/2"	2A	33-100664	-	---	2	33-100690	-	---	3	33-100691		
3	REAR STORAGE COMPARTMENT	34"	59 1/2"	19 1/2"	2B	33-100665	-	---	3	33-100691	-	---				
								M2 170" TYPE III FORD E-450 158" WHEELBASE								
COMPARTMENT / ENTRY DOOR SIZES				DESCRIPTION: STREET SIDE EXTERIOR								 <p>3008 MOBILE DRIVE ELKHART, IN 46514 PH: 574-266-0911 FAX: 574-266-6669</p> <p>"LET US SHOW YOU THE MEDIX DIFFERENCE" WWW.MEDIXAMBULANCE.COM</p>				
NO.	COMPARTMENT / ENTRY DOOR TYPE	WIDTH	HEIGHT	DRAWN BY:	DATE CREATED:	SCALE:	NO.	PARTNUMBER	NO.	PARTNUMBER	NO.					PARTNUMBER
1	O2 STORAGE DOOR	20 1/2"	79 3/8"	D. EDWARDS	2/9/15	5/16"=1'										
2A	MID STORAGE DOOR-A	20 1/8"	34 3/8"	REVISED BY:	DATE REVISED:	REVISION:										
2B	MID STORAGE DOOR-B	20 1/8"	34 3/8"	-	-	-										
3	REAR STORAGE DOOR	32 1/2"	59 3/8"													

Note: Drawings are for reference only, measurements may vary from actual product.

Dealer: MEDIX

Approved By:



Date:

Customer: STANDARD

16-M

Sheet
C

ALL WARNING, SCENE, AND TAIL LIGHTS TO HAVE CHROME BEZELS.
ALL COMPARTMENT/ENTRY DOORS TO HAVE POWER LOCKS
WIRE TO OEM

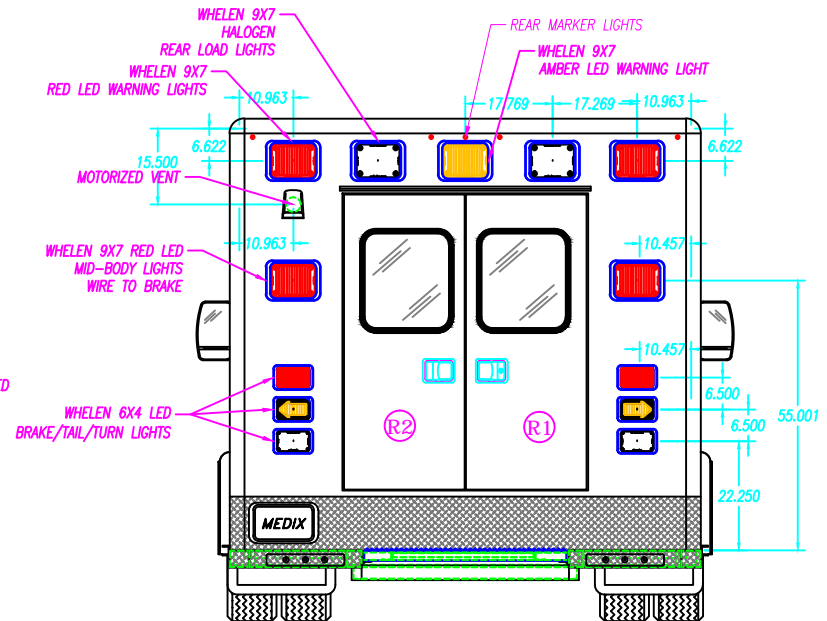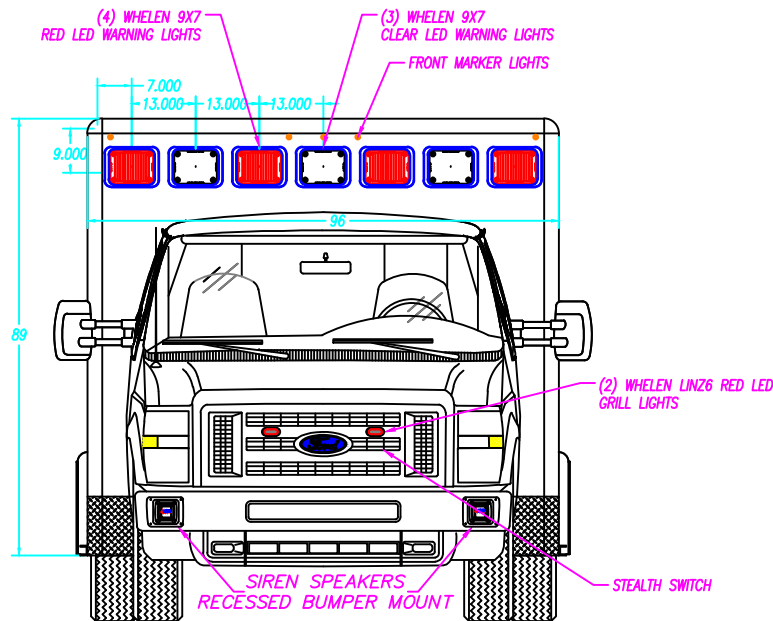

REAR ENTRY DOOR SIZES

NO.	WIDTH	HEIGHT	PART NUMBER
R1	24 5/16"	60"	33-100675
R2	24 5/16"	60"	33-100676

M2 170" TYPE III FORD E-450 158" WHEELBASE		
DESCRIPTION: FRONT & REAR EXTERIOR		
DRAWN BY: D.EDWARDS	DATE CREATED: 2/9/15	SCALE: 5/16"=1'
REVISED BY: -	DATE REVISED: -	REVISION: -
Note: Drawings are for reference only, measurements may vary from actual product.		

3008 MOBILE DRIVE
ELKHART, IN 46514
PH: 574-266-0911
FAX: 574-266-6669

"LET US SHOW YOU THE MEDIX DIFFERENCE"
WWW.MEDIXAMBULANCE.COM

Dealer: MEDIX


Approved By:

Date:

Customer: STANDARD

16-M

Sheet
D

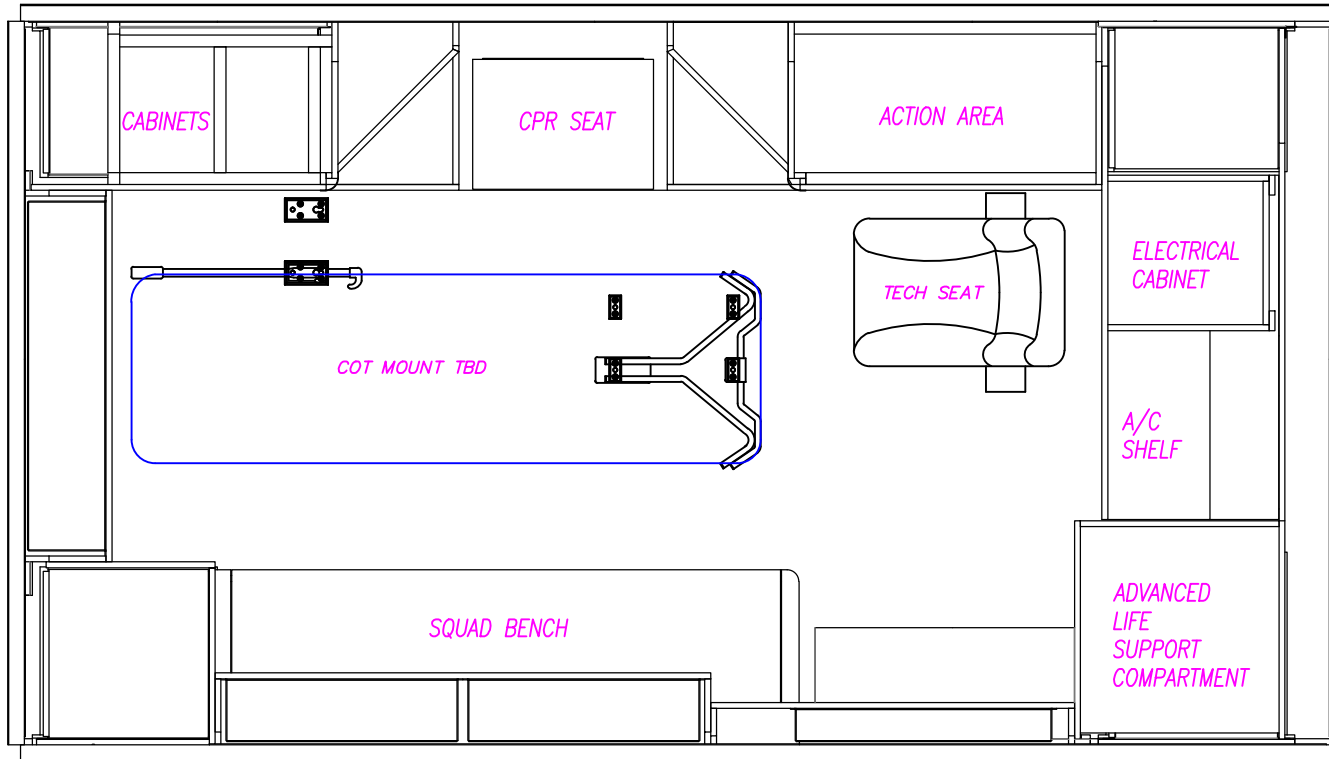

M2 170" TYPE III
FORD E-450 158" WHEELBASE

DESCRIPTION: PATIENT AREA PLAN

DRAWN BY: D.EDWARDS	DATE CREATED: 2/9/15	SCALE: 1/2"=1'
REVISED BY: -	DATE REVISED: -	REVISION: -

Note: Drawings are for reference only, measurements may vary from actual product.



3008 MOBILE DRIVE
ELKHART, IN 46514
PH: 574-266-0911
FAX: 574-266-6669

"LET US SHOW YOU THE MEDIX DIFFERENCE"
WWW.MEDIXAMBULANCE.COM

Dealer: MEDIX

Approved By:


Date:

Customer: STANDARD

16-M

Sheet E

CORIAN COUNTERTOPS IN 1ST & 2ND ACTION AREA.

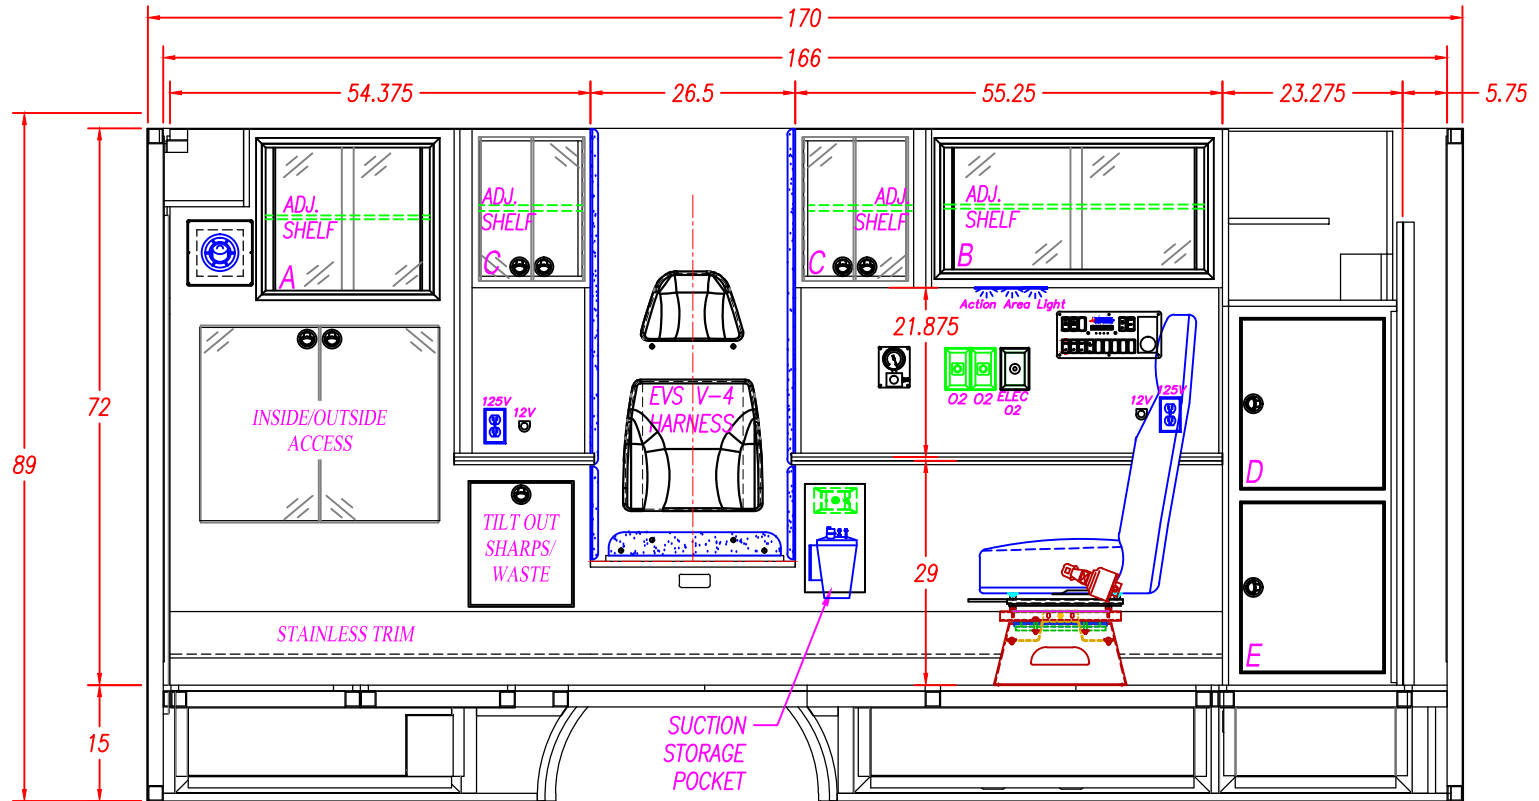

INTERIOR CABINET STORAGE				
ITEM	HEIGHT	WIDTH	DEPTH	PART #'S
A	19 1/2"	22 1/4"	18"	43-A10697
B	16 3/4"	34 1/8"	18"	43-A10698
C	19"			RIGHT-33-A10702 LEFT-33-A10703
D	23 1/2"	21 3/4"	17 1/4"	-
E	23 1/2"	21 3/4"	17 1/4"	-
F	-	-	-	-

M2 170" TYPE III FORD E-450 158" WHEELBASE		
DESCRIPTION: STREET SIDE INTERIOR		
DRAWN BY: D.EDWARDS	DATE CREATED: 2/9/15	SCALE: 1/2"=1'
REVISED BY: -	DATE REVISED: -	REVISION: -
Note: Drawings are for reference only, measurements may vary from actual product.		

3008 MOBILE DRIVE
ELKHART, IN 46514
PH: 574-266-0911
FAX: 574-266-6669

"LET US SHOW YOU THE MEDIX DIFFERENCE"
WWW.MEDIXAMBULANCE.COM

Dealer: MEDIX

Approved By:


Date:

Customer:

STANDARD

16-M

Sheet
F

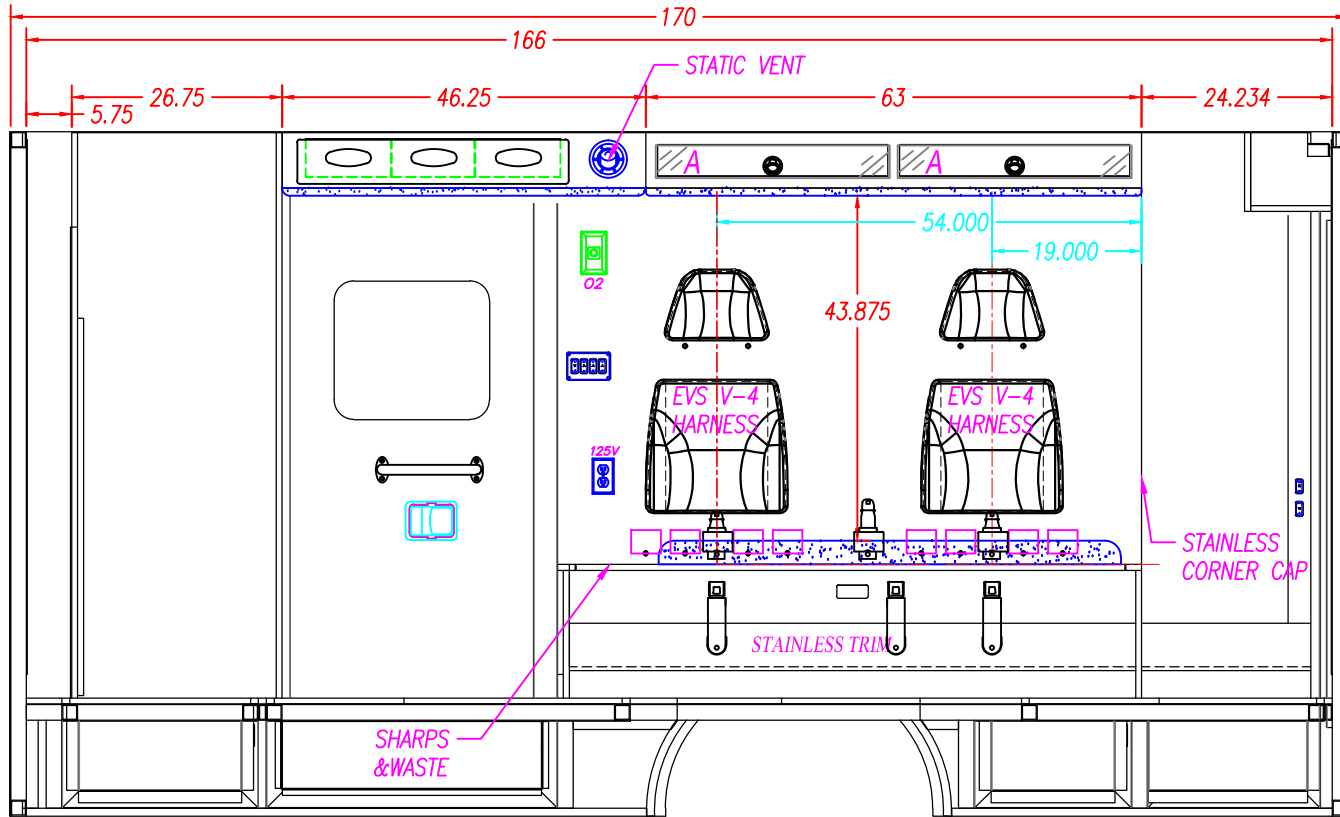

4" SEATBELT PLATE LOCATION

WELD SHOP	33	INCHES	NOTE: THIS DIMENSION IS FROM THE BOTTOM OF THE WALL TO THE BOTTOM OF THE 4" PLATE.				
CABINET SHOP	NOTE: THE HOLES FOR THE TOP SEATBELT HOLES ARE 1 1/2" FROM THE TOP OF THE SQUAD BENCH TO THE CENTER OF THE SEATBELT BOLT. NOTE: THE HOLES FOR THE BOTTOM SEATBELT HOLES ON THE SQUAD BENCH ARE 9 3/8" FROM THE TOP OF THE FLOOR TO THE CENTER OF THE BOLT.						
NOTE: READ THE DIMENSIONS FROM RIGHT TO LEFT AS VIEWED	THE LOCATION OF THE BOTTOM SEATBELT HOLES ARE FROM THE REAR OF THE SQUAD BENCH TO THE CENTER OF THE 1/2" HOLE	BOTTOM			60 1/4"	33 1/2"	6 3/4"
	THE LOCATION OF THE TOP SEATBELT HOLES ARE FROM THE REAR WALL TO THE CENTER OF THE 1/2" HOLE	TOP	60 1/4"	55"	33 1/2"	28 1/4"	6 3/4"

INTERIOR CABINET STORAGE

ITEM	HEIGHT	WIDTH	DEPTH	SPECIAL NOTE
A	4"	29 1/4"	7"	
B				
C				
D				
E				
F				

M2 170" TYPE III FORD E-450 158" WHEELBASE		
DESCRIPTION: CURB SIDE INTERIOR		
DRAWN BY: D.EDWARDS	DATE CREATED: 2/9/15	SCALE: 1/2"=1'
REVISED BY: -	DATE REVISED: -	REVISION: -
Note: Drawings are for reference only, measurements may vary from actual product.		

3008 MOBILE DRIVE
ELKHART, IN 46514
PH: 574-266-0911
FAX: 574-266-6669

"LET US SHOW YOU THE MEDIX DIFFERENCE"
WWW.MEDIXAMBULANCE.COM

Dealer: MEDIX


Approved By:

Date:

Customer: STANDARD

16-M

Sheet
G

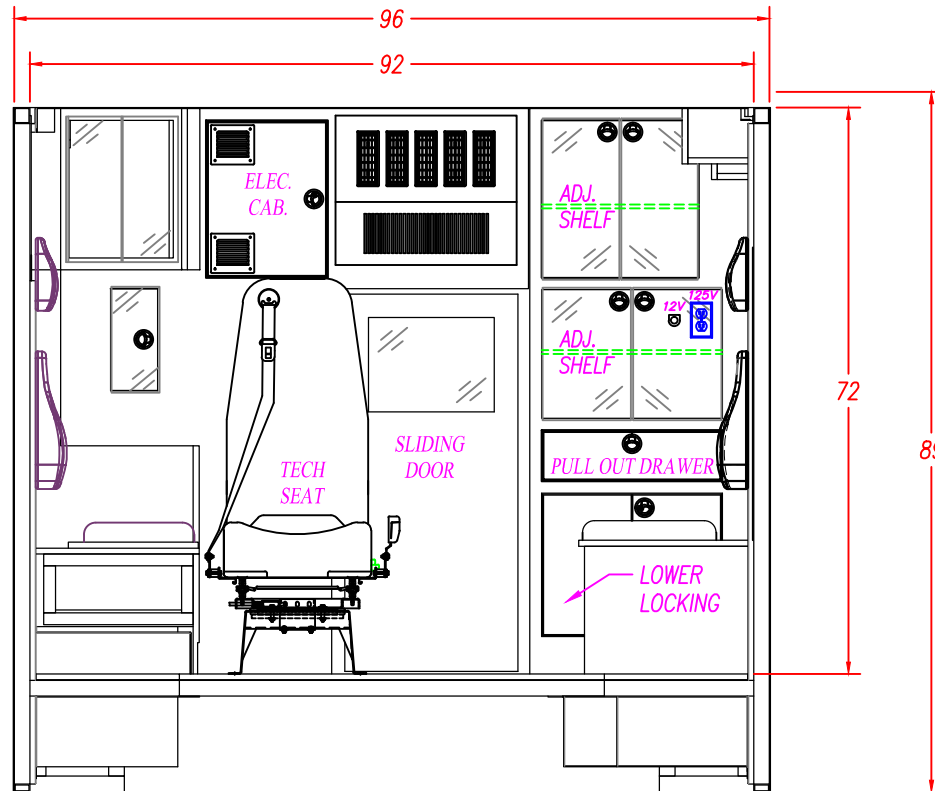

M2 170" TYPE III
FORD E-450 158" WHEELBASE

DESCRIPTION:

FRONT ELEVATION

DRAWN BY:
D.EDWARDS

DATE CREATED:
2/9/15

SCALE:
1/2"=1'

REVISED BY:
-

DATE REVISED:
-

REVISION:
-

Note: Drawings are for reference only, measurements may vary from actual product.



3008 MOBILE DRIVE
ELKHART, IN 46514
PH: 574-266-0911
FAX: 574-266-6669

"LET US SHOW YOU THE MEDIX DIFFERENCE"
WWW.MEDIXAMBULANCE.COM

Dealer: MEDIX


Approved By:

Date:

Customer: STANDARD

16-M

Sheet
H

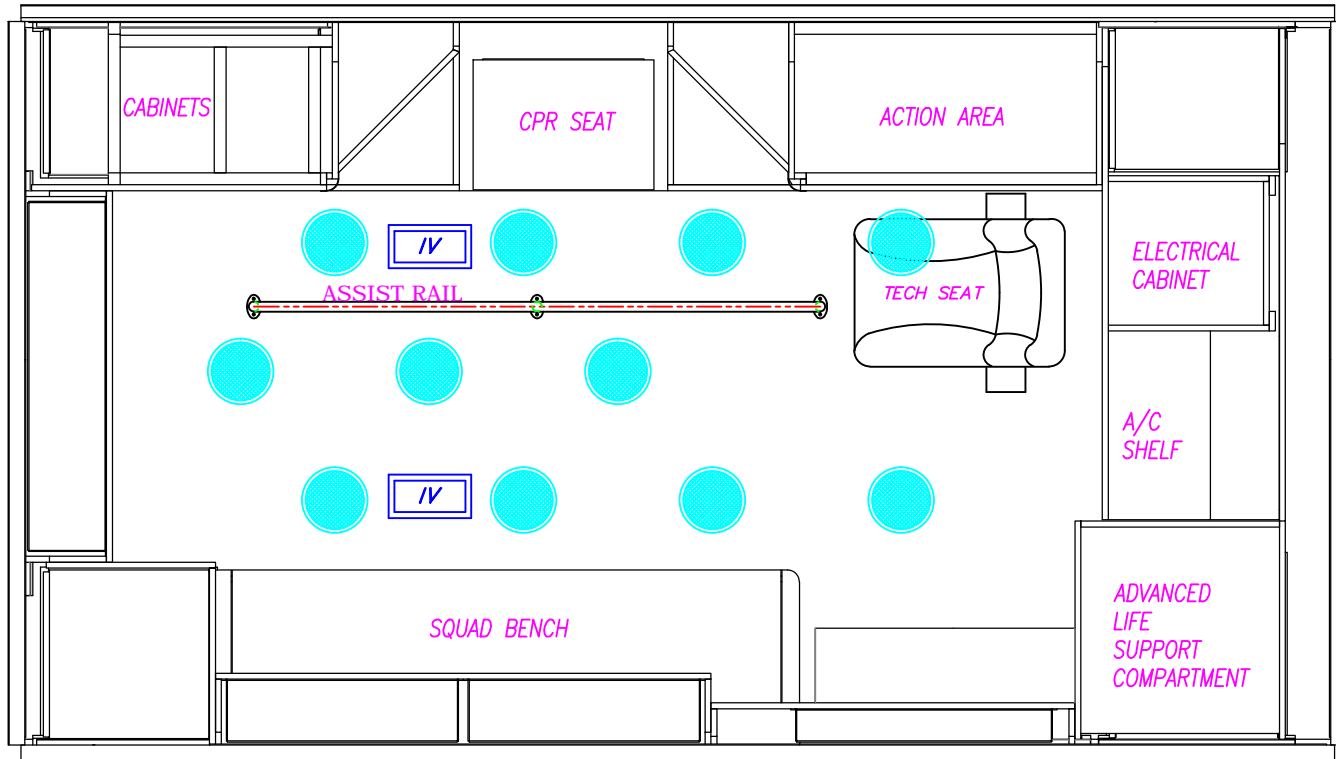

M2 170" TYPE III
FORD E-450 158" WHEELBASE

DESCRIPTION:

CEILING LAYOUT

DRAWN BY:

D.EDWARDS

DATE CREATED:

2/9/15

SCALE:

1/2"=1'

REVISED BY:

-

DATE REVISED:

-

REVISION:

-

Note: Drawings are for reference only, measurements may vary from actual product.




3008 MOBILE DRIVE
ELKHART, IN 46514
PH: 574-266-0911
FAX: 574-266-6669

SPECIALTY VEHICLES, INC.

"LET US SHOW YOU THE MEDIX DIFFERENCE"

WWW.MEDIXAMBULANCE.COM

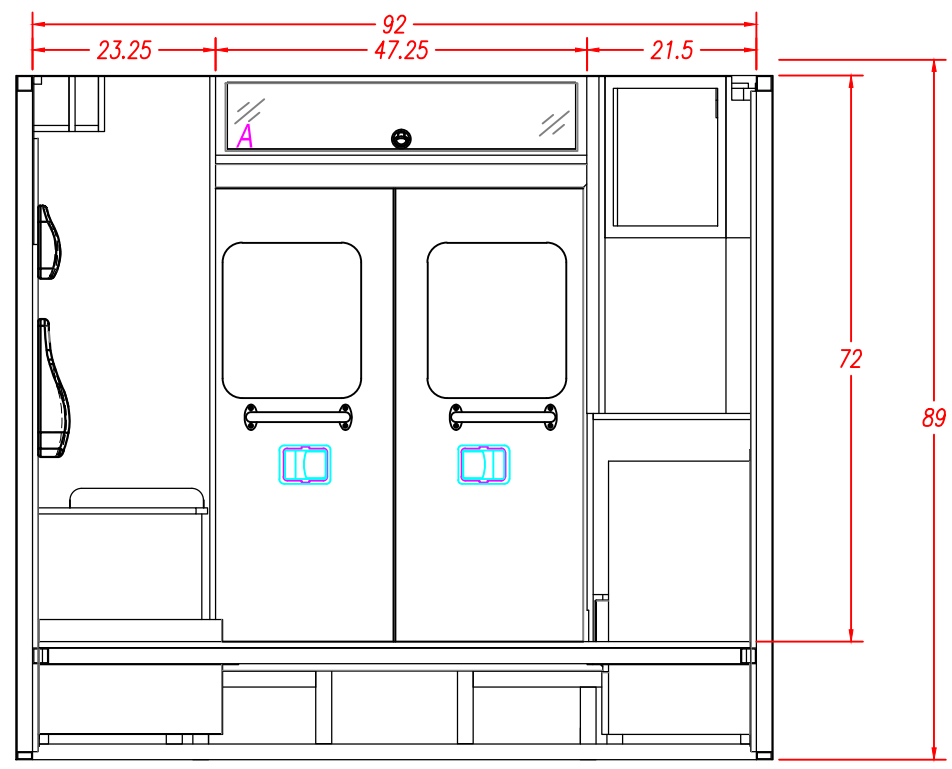

INTERIOR CABINET STORAGE				
ITEM	HEIGHT	WIDTH	DEPTH	SPECIAL NOTE
A	7"	44 1/4"	9"	
B				
C				
D				
E				
F				

M2 170" TYPE III FORD E-450 158" WHEELBASE		
DESCRIPTION: REAR ELEVATION		
DRAWN BY: D.EDWARDS	DATE CREATED: 2/9/15	SCALE: 1/2"=1'
REVISED BY: -	DATE REVISED: -	REVISION: -
Note: Drawings are for reference only, measurements may vary from actual product.		

3008 MOBILE DRIVE
ELKHART, IN 46514
PH: 574-266-0911
FAX: 574-266-6669

"LET US SHOW YOU THE MEDIX DIFFERENCE"
 WWW.MEDIXAMBULANCE.COM